

GENERAL NOTES:

1. ALL DIMENSIONS TO BE FIELD VERIFIED
2. FLOOR IS TO BE FLAT AND LEVEL
3. SEE EXHIBIT "B"
4. RESTROOMS TO MEET ALL ADA, STATE, CITY AND LOCAL CODE REQUIREMENTS

WALL KEY:

DEMOLISH
EXISTING TO REMAIN
TO BE CONSTRUCTED
FIXTURED WALL BY TENANT

SYMBOLS LEGEND:

Φ 110 ELECTRICAL OUTLET
CMA D ETEX PANIC ALARM

**FLOOR PLAN
ATLANTA 328 re10**

PARKAIRE CROSSING
Lower Roswell Road
Marietta, GA 30068


RE-LOCATION ■ OPENING DATE: 2015

CEILING HEIGHT: NO INFO
FRONTAGE WIDTH: 80'

SALES AREA: 8656
RECEIVING: 1009
OTHER: 550
GROSS: 10,215 +-
REAL ESTATE APPROVED:

STORE OPS APPROVED:

DATE: 1.28.2015
DRAWN BY: CINDY JACOBS
REVISIONS:

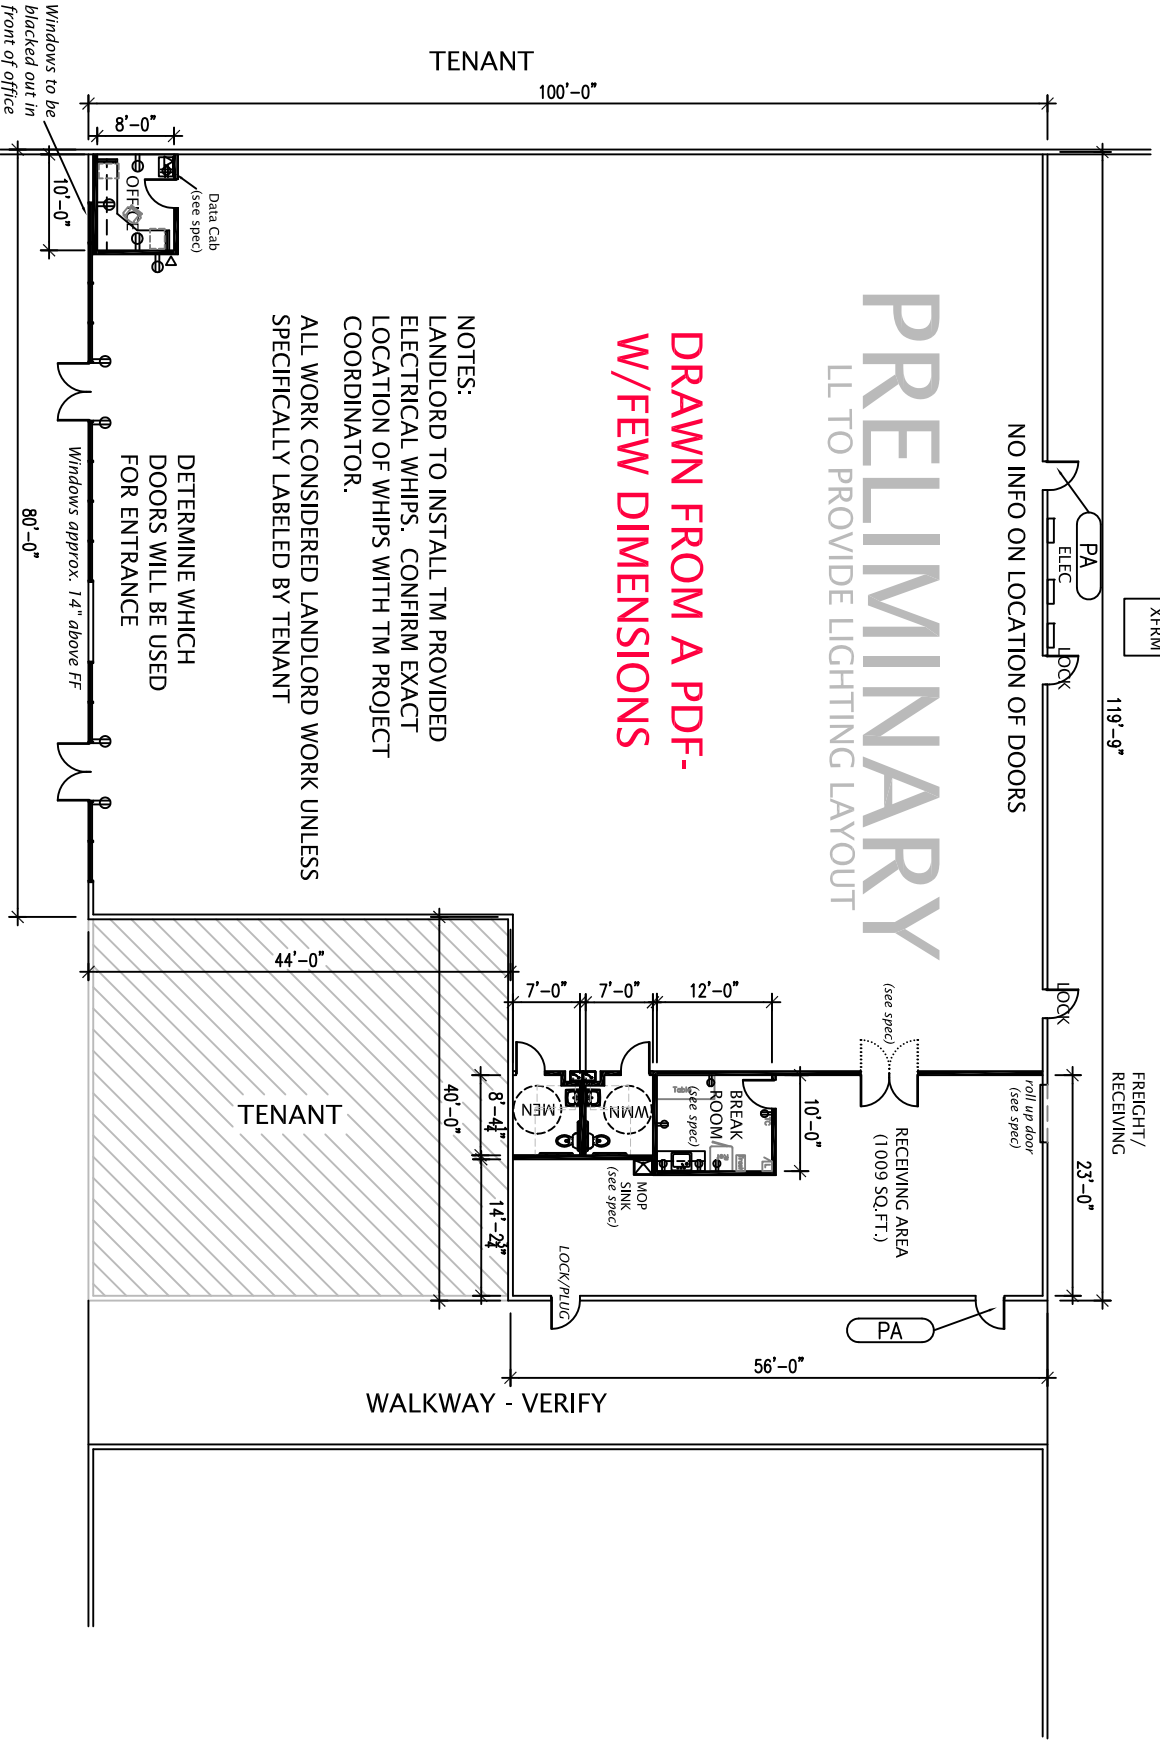

PRELIMINARY
LT TO PROVIDE LIGHTING LAYOUT
**DRAWN FROM A PDF-
W/FEW DIMENSIONS**

NOTES:
LANDLORD TO INSTALL TM PROVIDED
ELECTRICAL WHIPS, CONFIRM EXACT
LOCATION OF WHIPS WITH TM PROJECT
COORDINATOR.
ALL WORK CONSIDERED LANDLORD WORK UNLESS
SPECIFICALLY LABELED BY TENANT

DETERMINE WHICH
DOORS WILL BE USED
FOR ENTRANCE

Windows to be
blocked out in
front of office

Windows approx. 14" above FF

80'-0"

44'-0"

40'-0"

14'-2"

56'-0"

10'-0"

7'-0"

7'-0"

12'-0"

8'-4"

100'-0"

119'-9"

80'-0"